
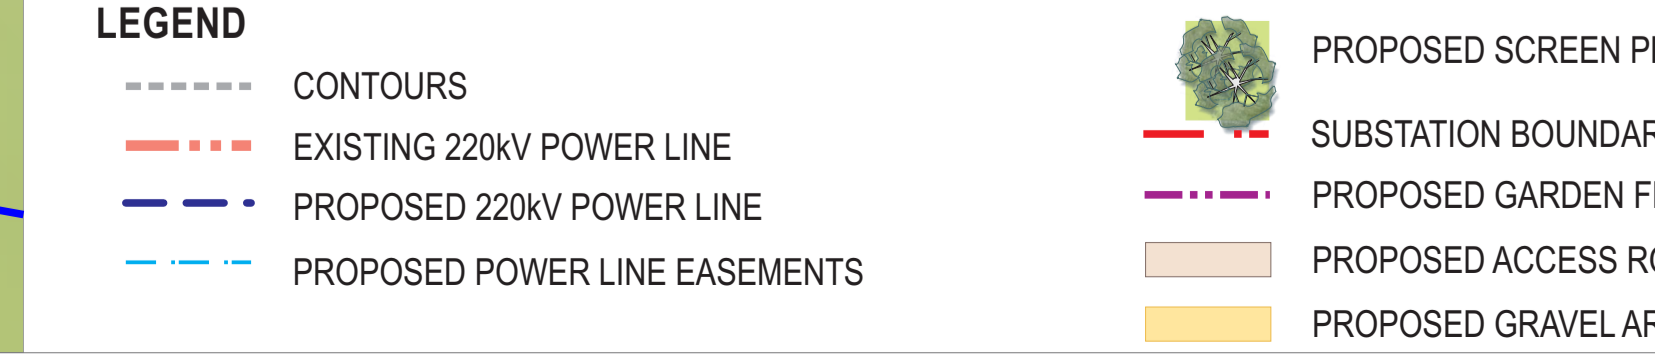


INDICATIVE PLANTING SCHEDULE

CODE	BOTANICAL NAME	COMMON NAME	HEIGHT	SPREAD	INSTALL SIZE
Evergreen Trees					
AM	Acacia melanoxylon	Blackwood	10-15m	8-12m	tubestock
AV	Allocasuarina verticillata	Drooping She-oak	8-10m	4-8m	tubestock
EV	Eucalyptus camaldulensis	River Red-gum	8-15m	8-15m	tubestock
EO	Eucalyptus ovata	Swamp Gum	8-15m	8-10m	tubestock
EV	Eucalyptus viminalis subsp. viminalis	Manna Gum	8-20m	8-10m	tubestock
Shrubs and Groundcovers					
AHU	Austroloma humifusum	Cranberry Heath	0.5-1m	0.5-1m	tubestock
APA	Acacia paradoxa	Hedge Wattle	2-4m	2-5m	tubestock
APY	Acacia pycnantha	Golden Wattle	3-6m	3-6m	tubestock
BSS	Bursaria spinosa subsp. spinosa	Sweet Bursaria	2-6m	2-3m	tubestock
LLO	Lomandra longifolia	Spiny Headed mat-rush	1-2m	1-2m	tubestock
DRE	Dianella revoluta	Black Anther Flax-lily	1-2m	1-2m	tubestock

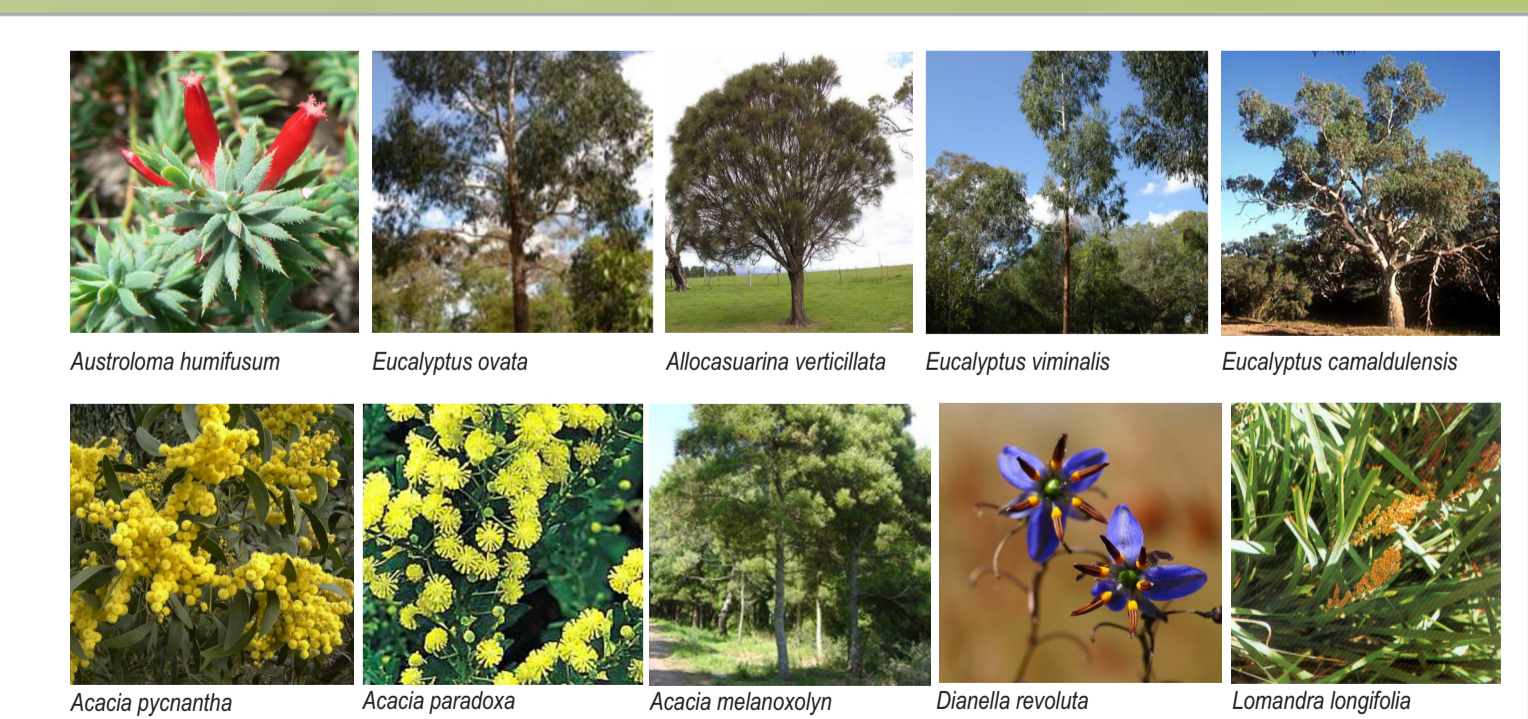

BERRYBANK WIND FARM

Landscape Plan for Substation and Switchyard

Project No: 0124589 Drawing No: LS1

Date: 25/01/2012 Drawing size: A1

Drawn by: ML Reviewed by: AW

Landscape Architecture & Urban Design

Level 3, Tower 3
World Trade Centre
18-38 Siddalely Street
Docklands Vic 3005

Telephone 61-3 9696 8011
Facsimile 61-3 9696 8022
melbourne@erm.com

ERM
ENVIRONMENTAL RESOURCES MANAGEMENT AUSTRALIA PTY LTD